


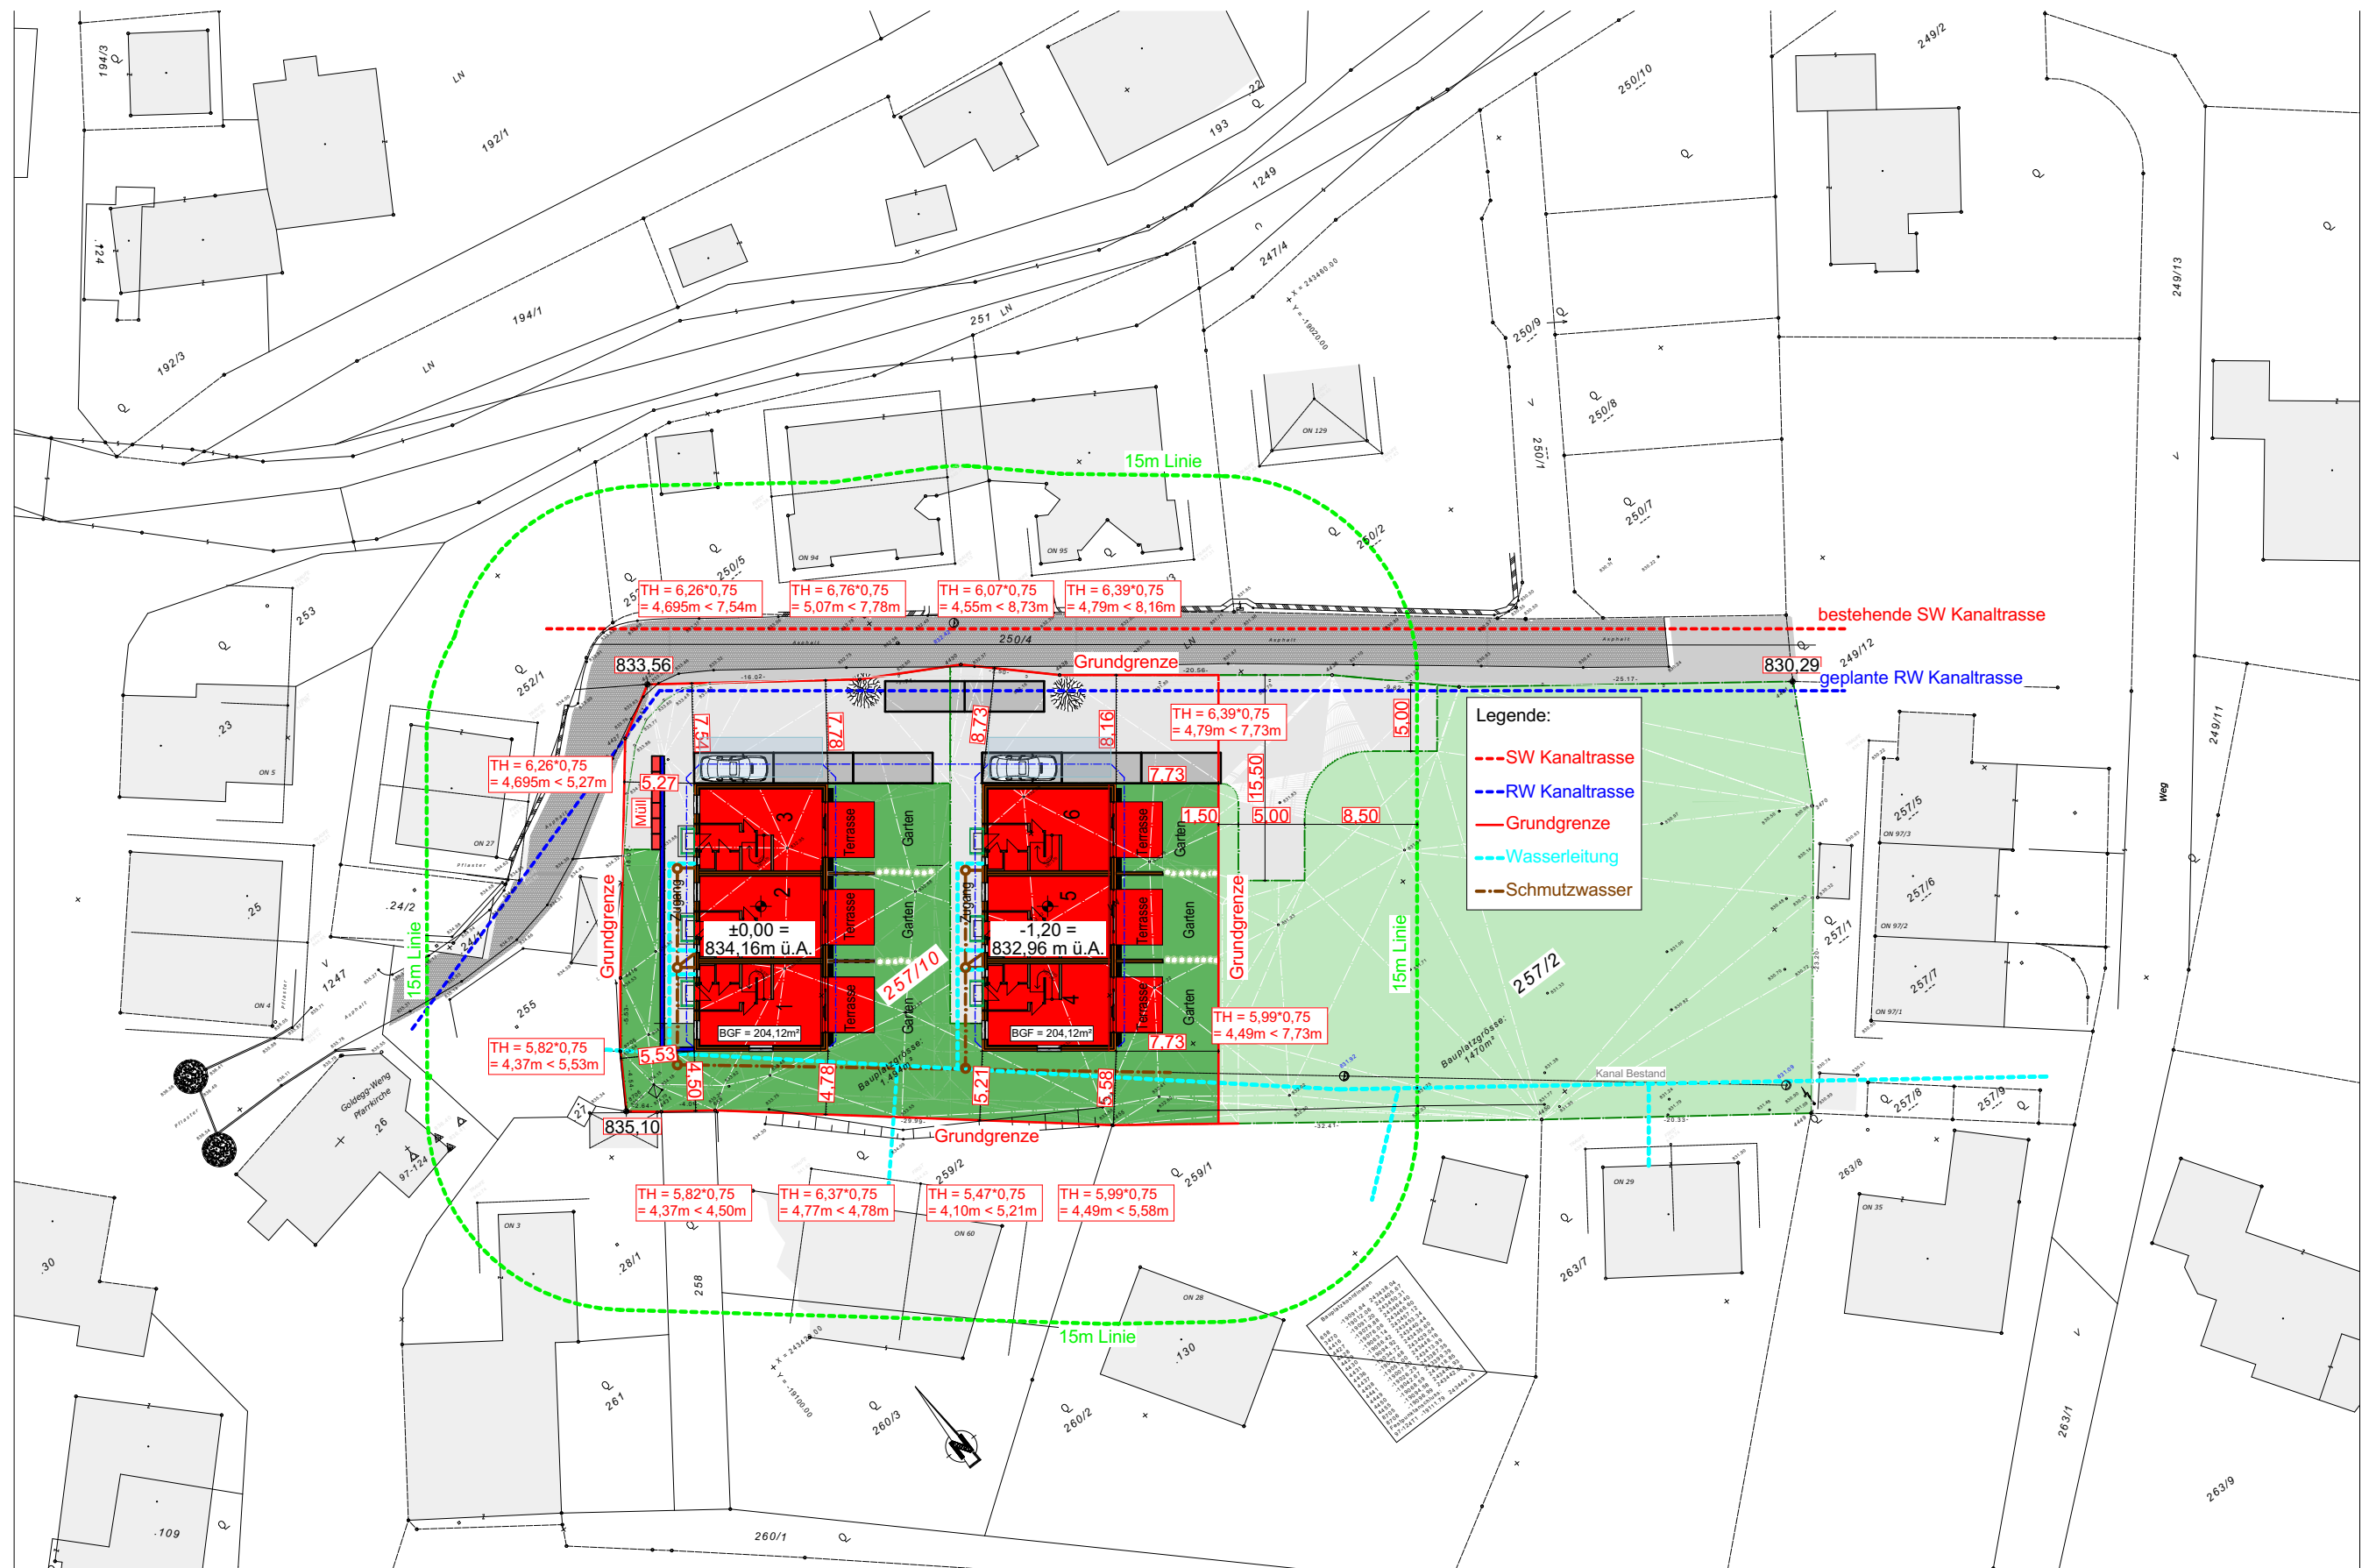

1.

Lageplan

1:500